Written dimensions are to be taken in preference to scaled dimensions. The contractor is responsible for checking all dimensions before ordering or starting work.

These drawings are to be read in conjuntion with all the relevant Structural Engineer's, Service Engineer's and Specialist drawings, plus the specifications and calculations.

The works described and specified in this drawing and associated drawings shall be undertaken in accordance with all current Health and Safety Legislation. IF IN DOUBT ASK




Location Plan | 1:500










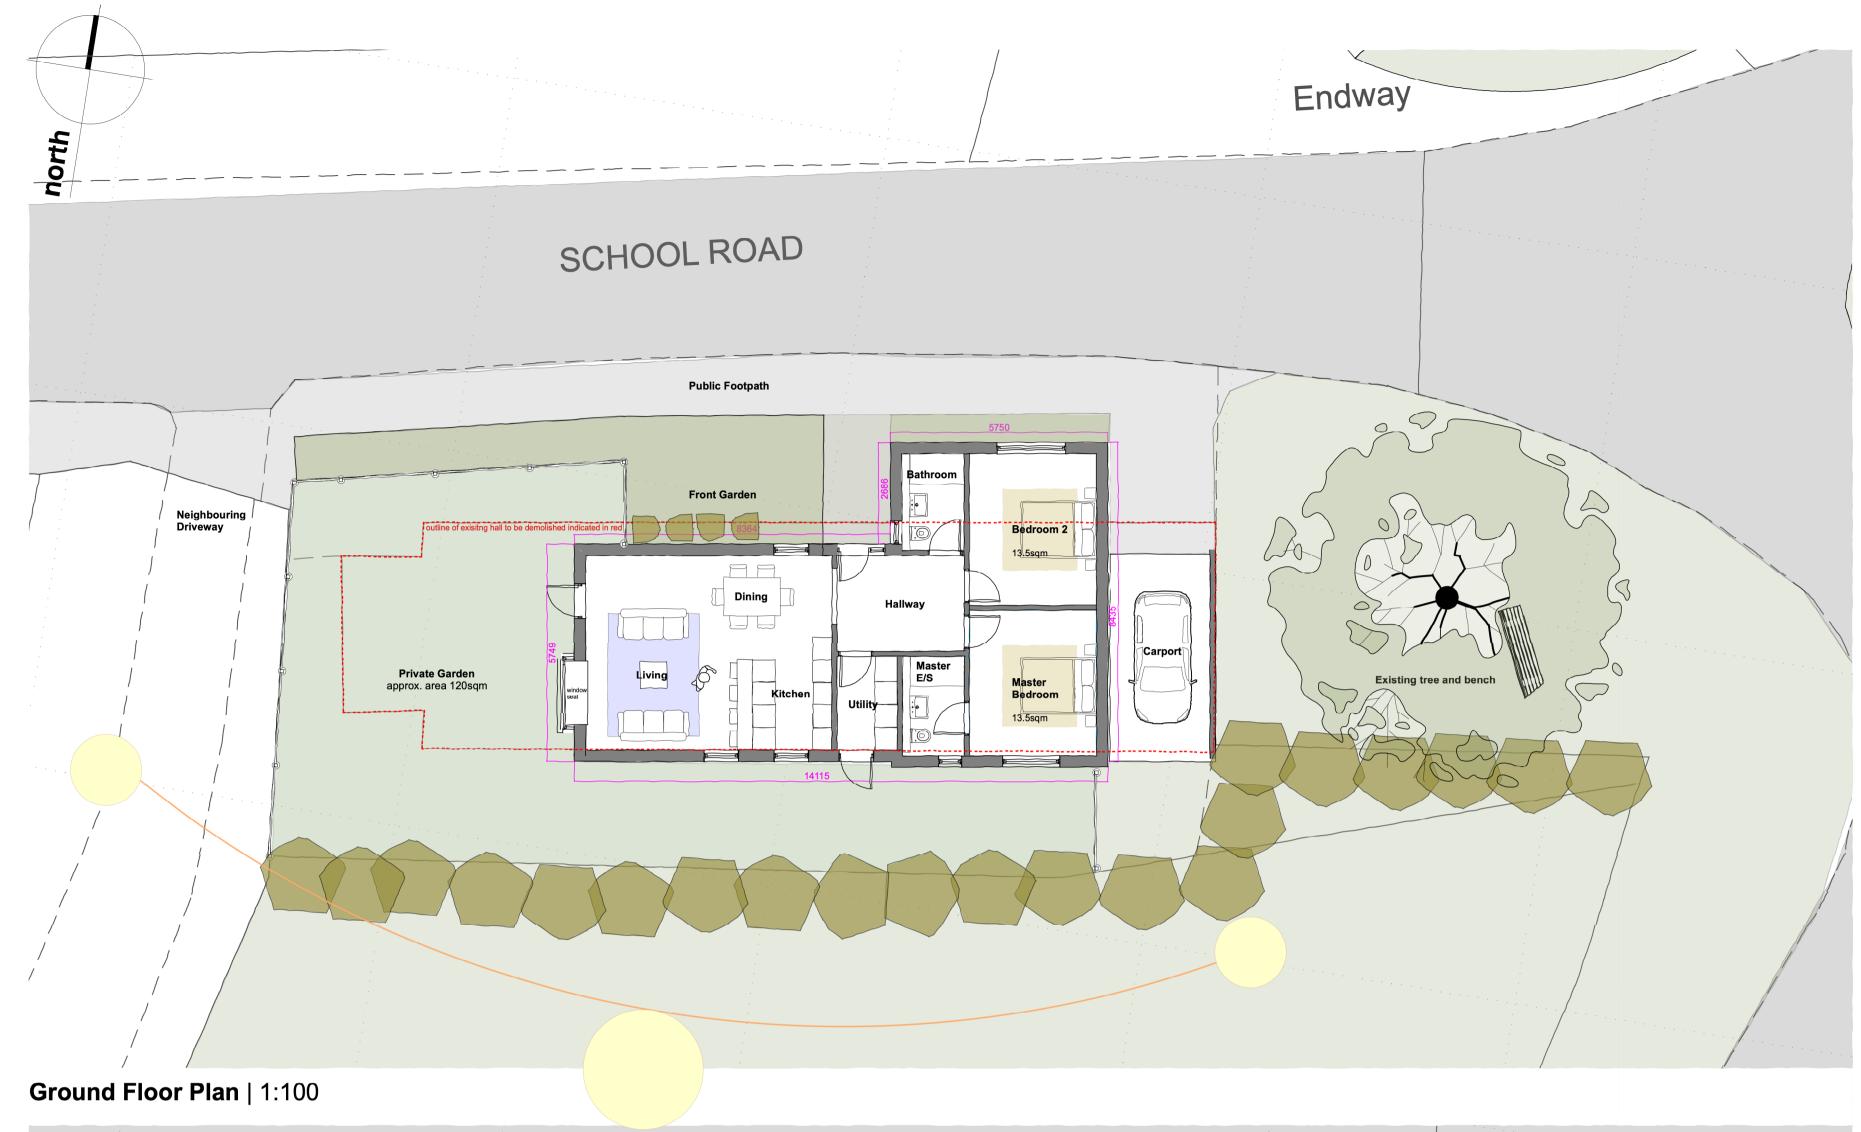

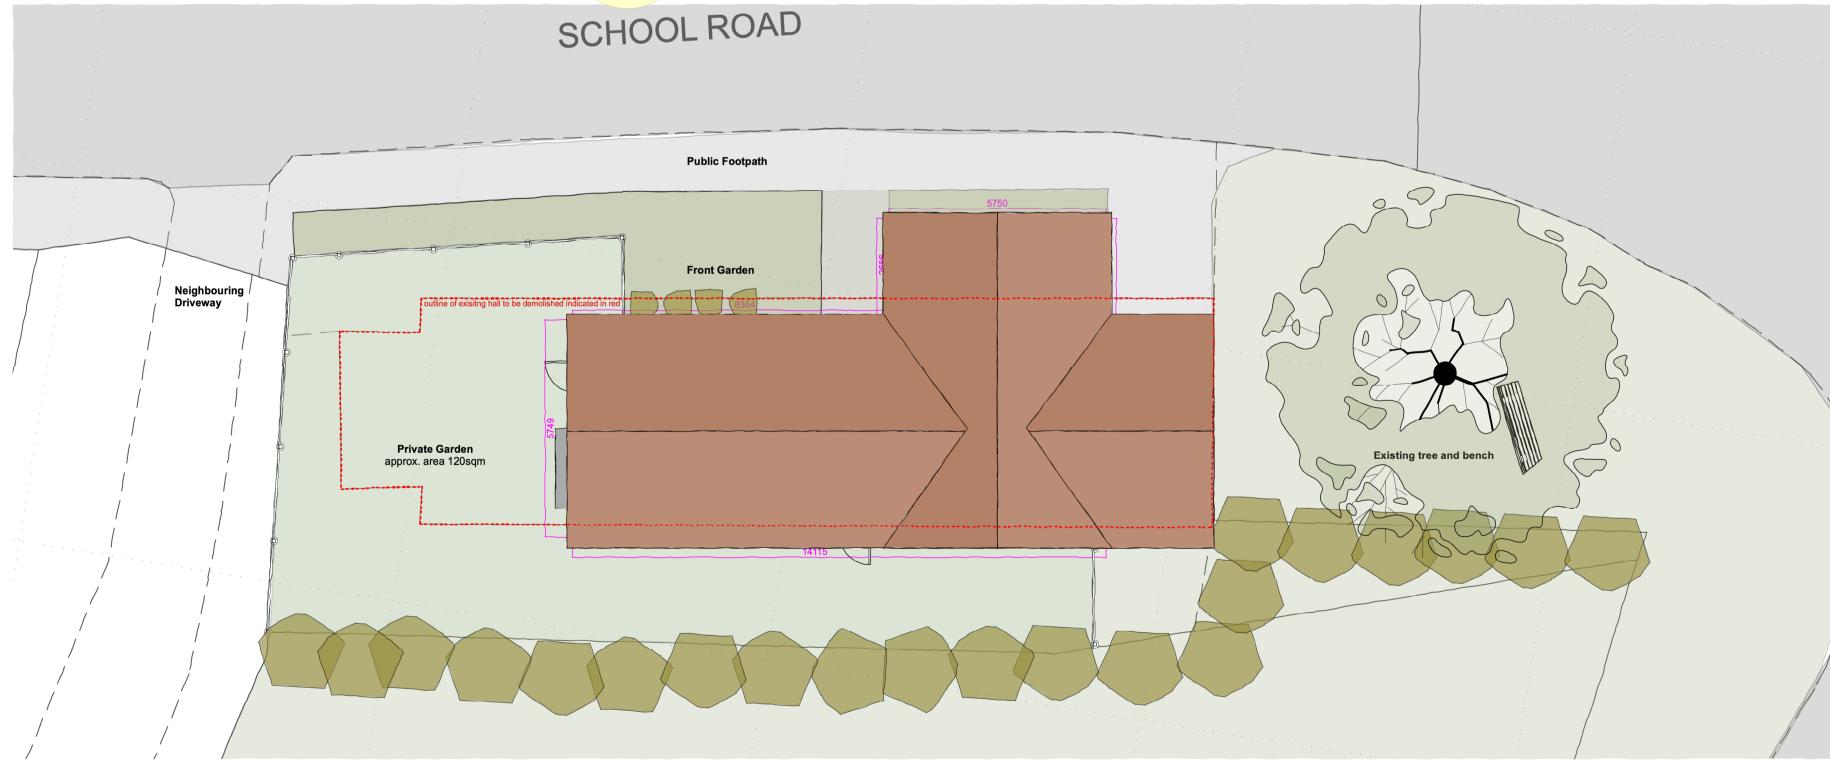

**Roof Plan** | 1:100





Copyright is reserved by Plater | Claiborne. This drawing shall not be reproduced or used without the permission of the Architects

The Sail Lofts Tollesbury Essex CM9 8SE

Tel: +44 (0)1621 869625 Fax: +44 (0)1621 868533 arch@platerclaiborne.com

Visual 841 x 594 **A1** 

project: New dwelling, School Road, Good Easter, CM1 4 RT

Concept scheme - Plans and 3D views

file No: 2414 scale: 1:100 @ A1 DRAFT

