

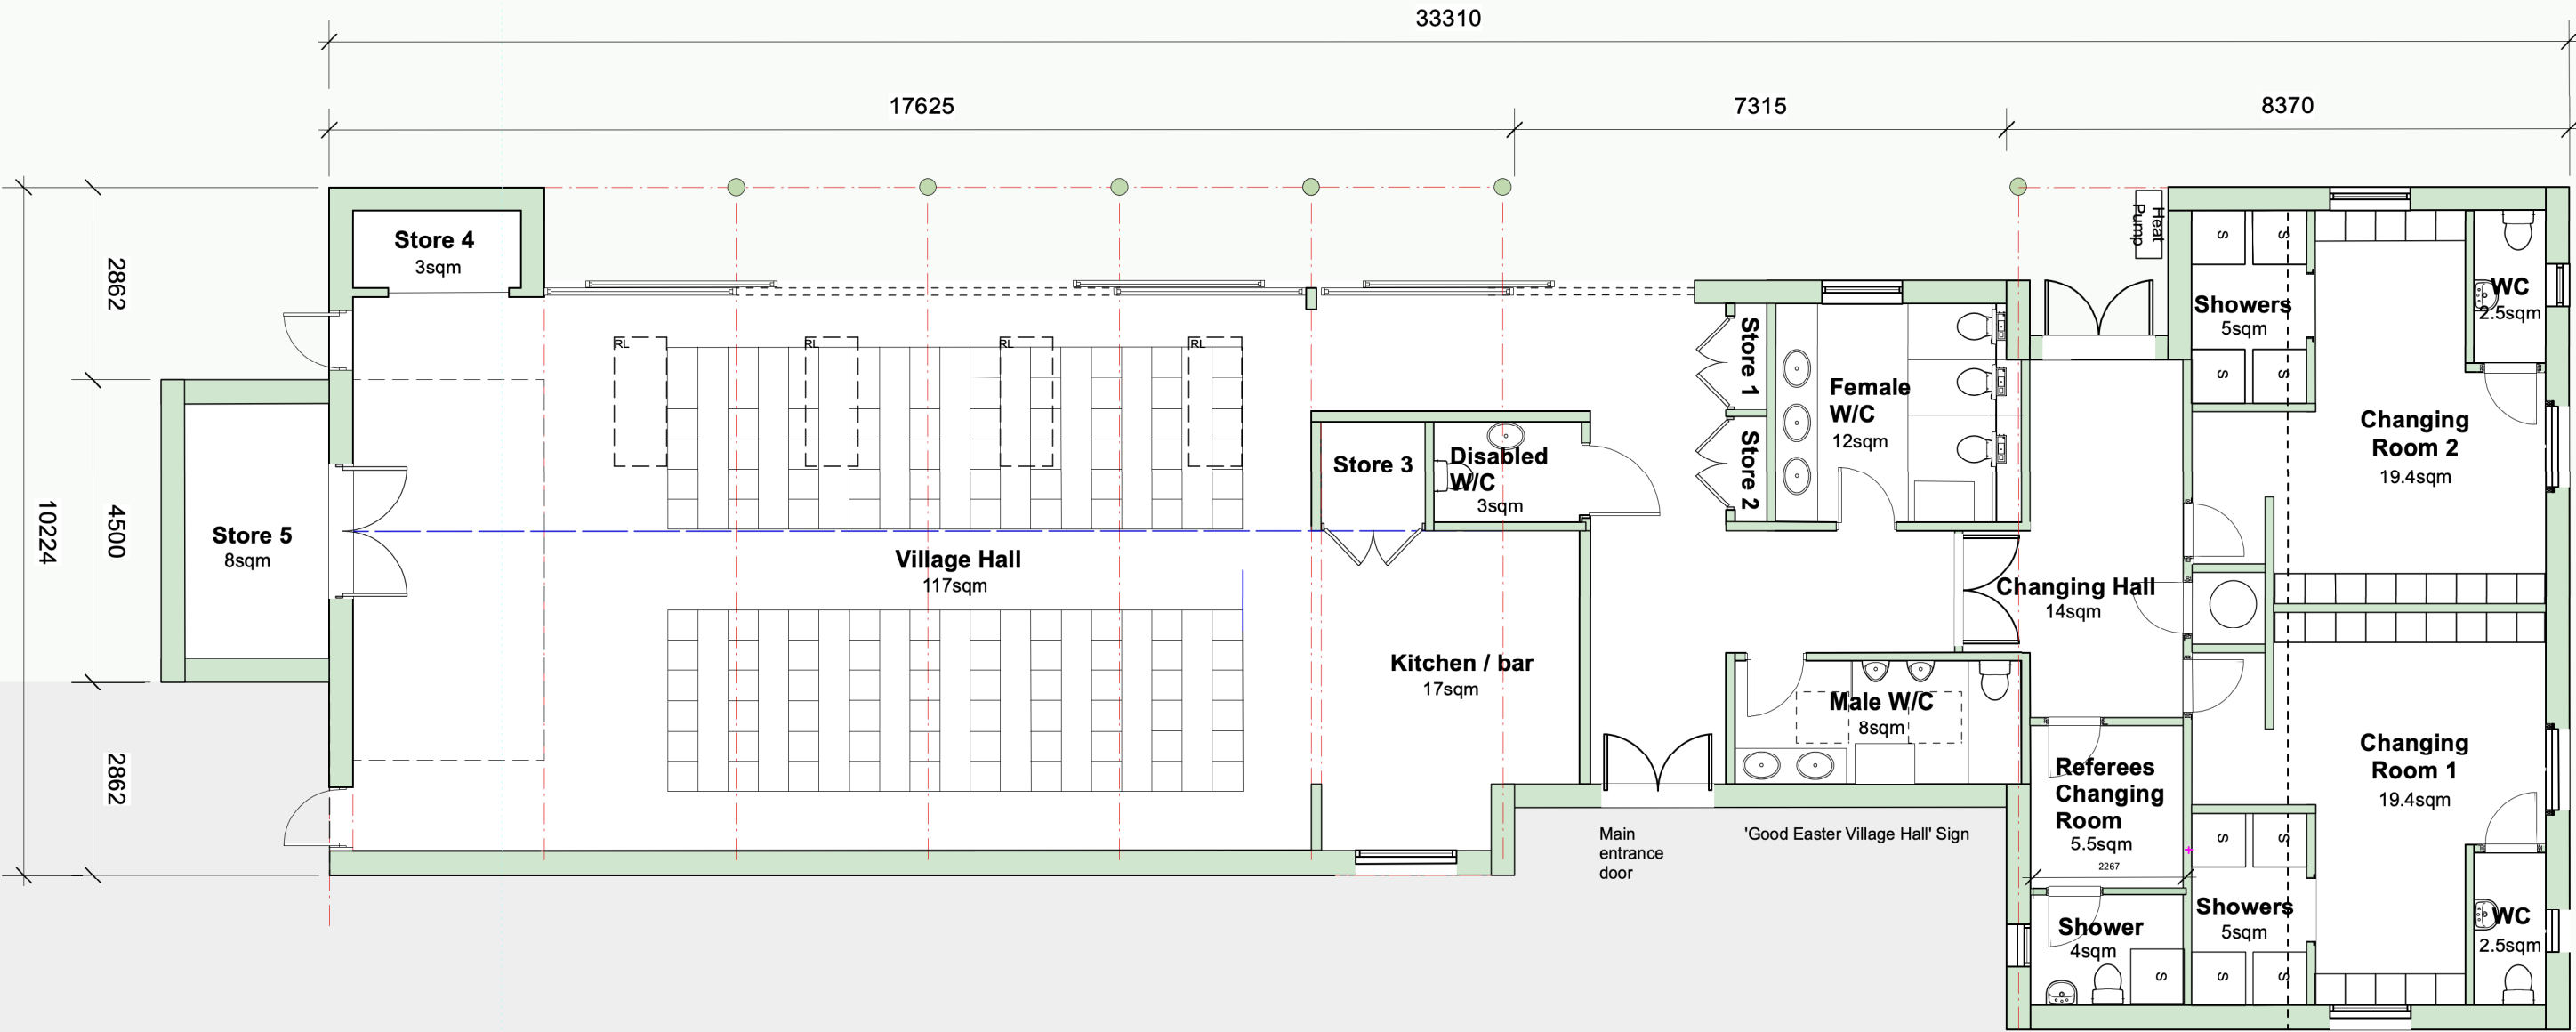


notes

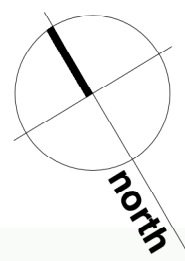


Ground Floor Plan - As Proposed

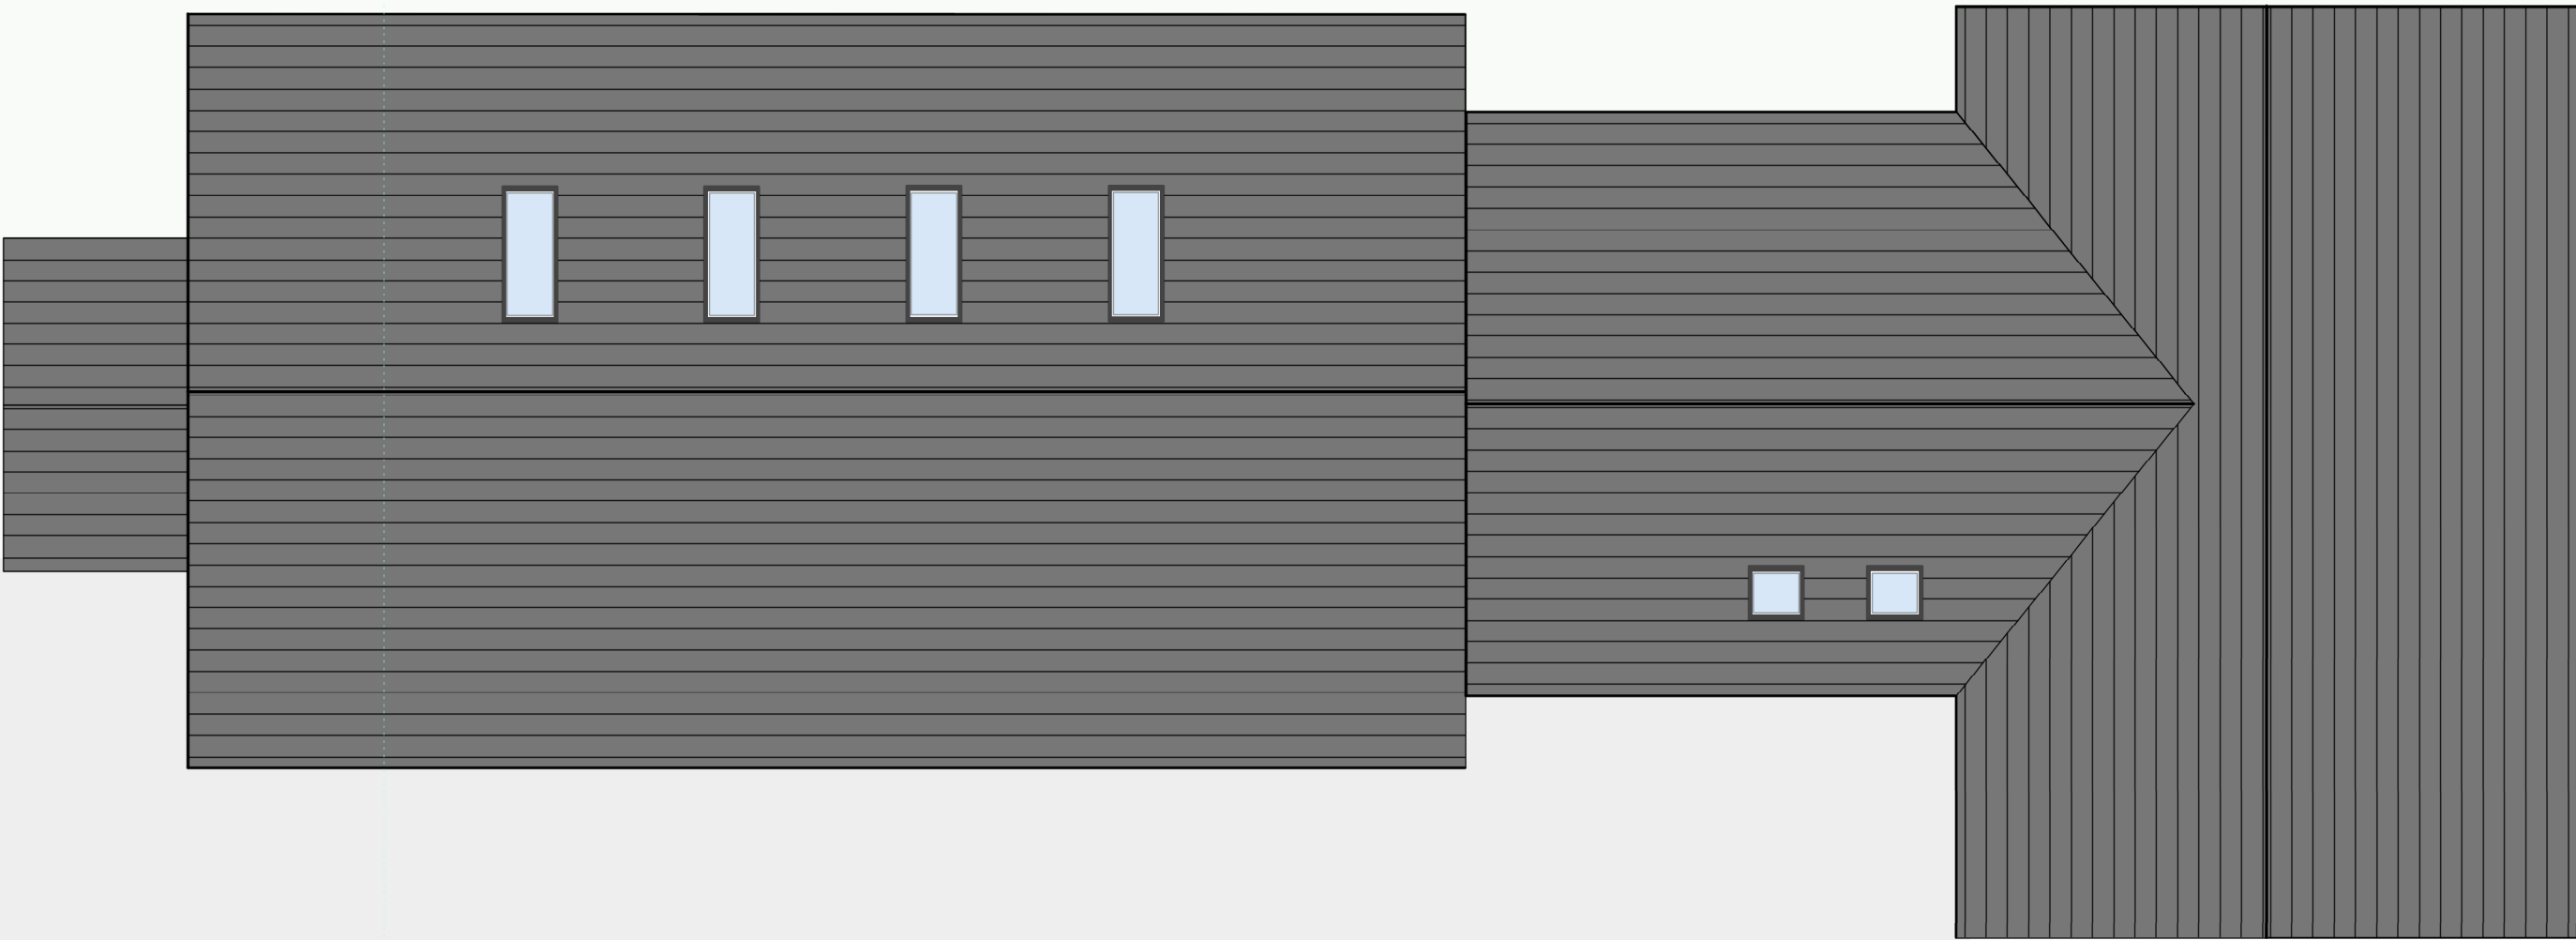


Roof Plan - As Proposed




South Elevation - As Proposed
Elevation seen from main road

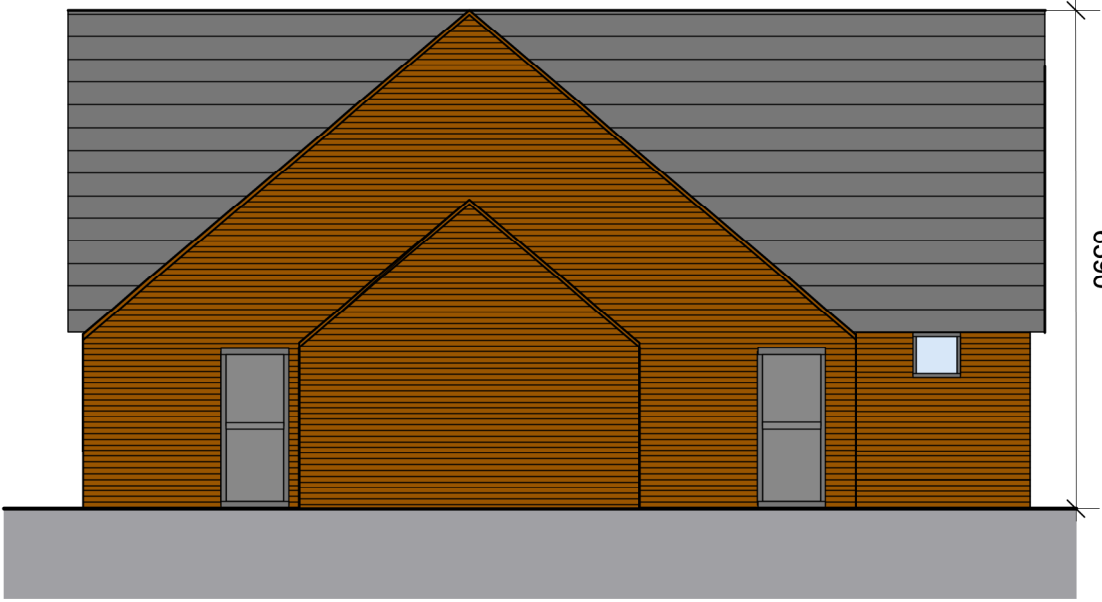

West Elevation - As Proposed

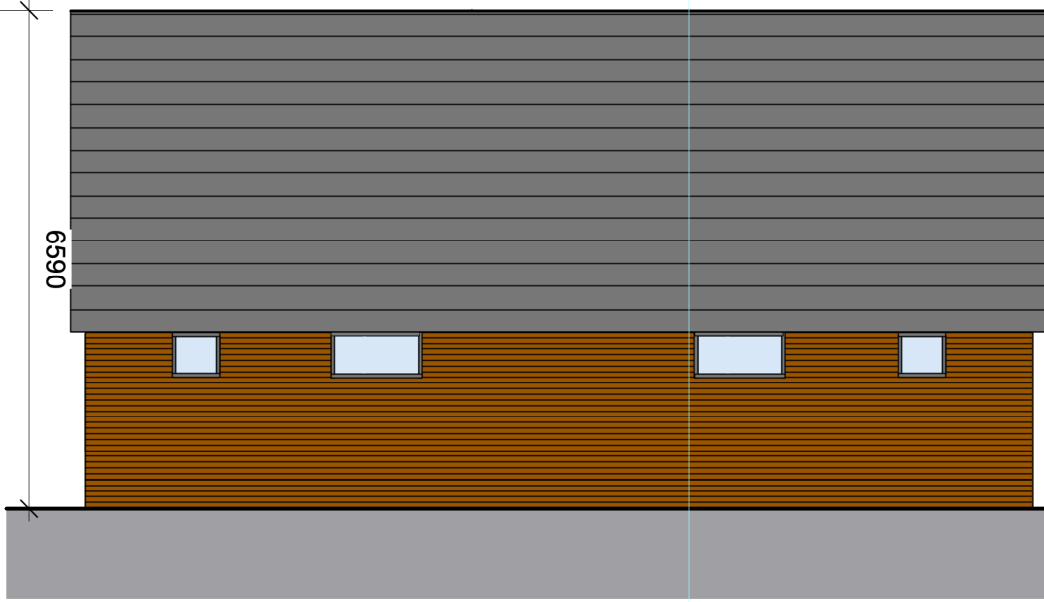


East Elevation - As Proposed

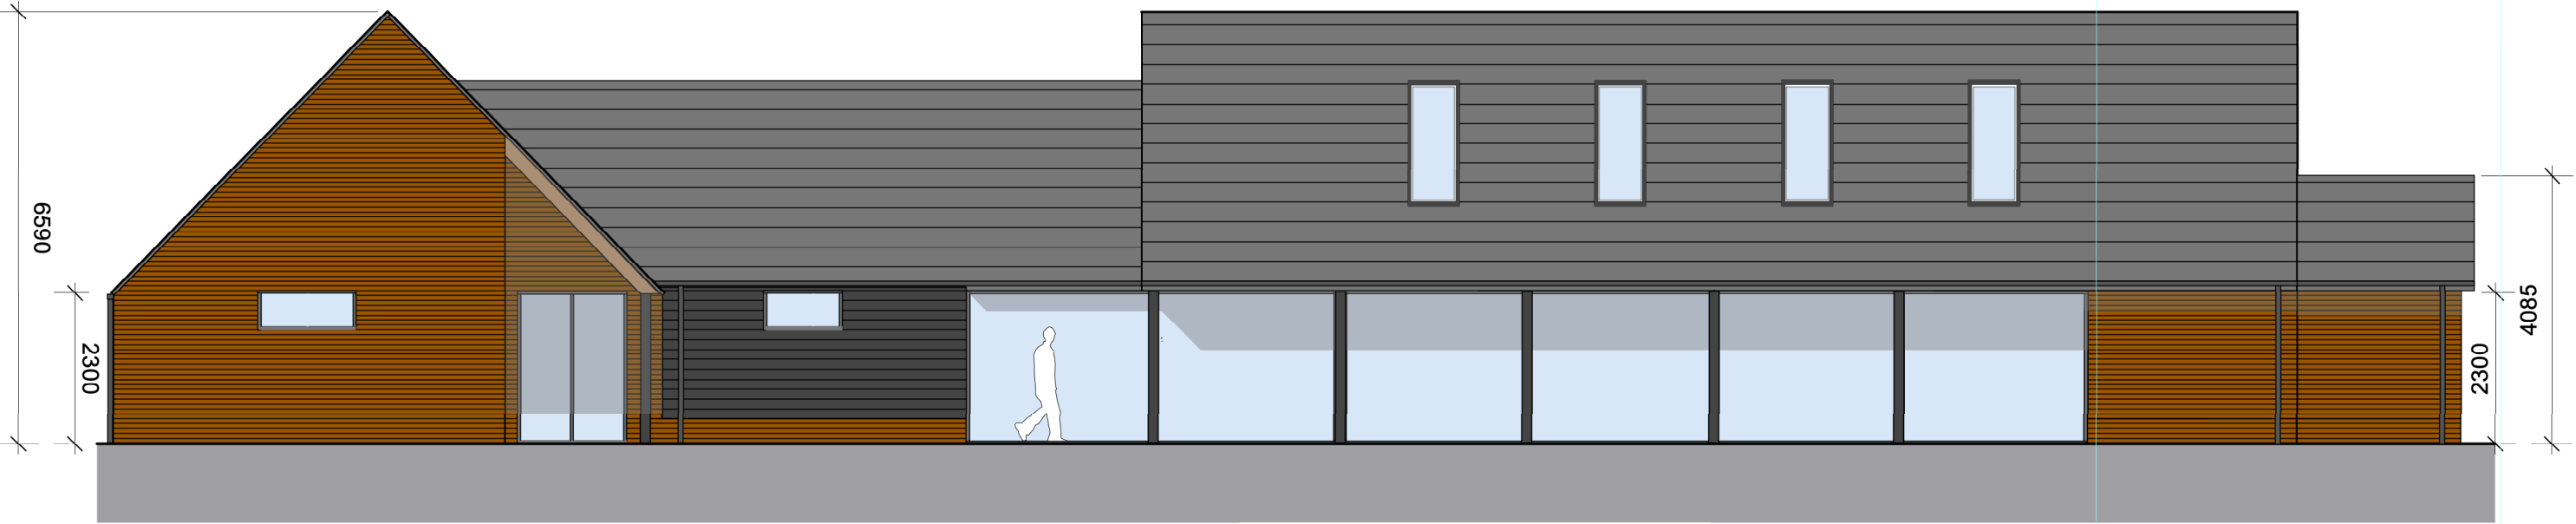

North Elevation - As Proposed

Views out to football pitch

Plater | Claiborne
Architecture + Design



The Sail Lofts
Tollersbury
Essex
CM8 8SE

Tel: +44 (0)1621 869625
Fax: +44 (0)1621 968533
arch@platerclaiborne.com

Visual
841 x 594
A1

Copyright is reserved by Plater | Claiborne. This drawing shall not be reproduced or used without the permission of the Architects

project: Good Easter Village Hall, Good Easter, Chelmsford
title: Plans and Elevations as Proposed.

scale bar

0m

10m

file No: 2313
date: July 2023
scale: 1:100 @ A1

Status
Concept
Preliminary
revision:

drawing No:
2313|03

